


FRONT ELEVATION
(FACING COURTYARD/BROOKSIDE AVE BEYOND)



RIGHT ELEVATION
(FACING RESTAURANT 2/NORTH EUREKA STREET BEYOND)

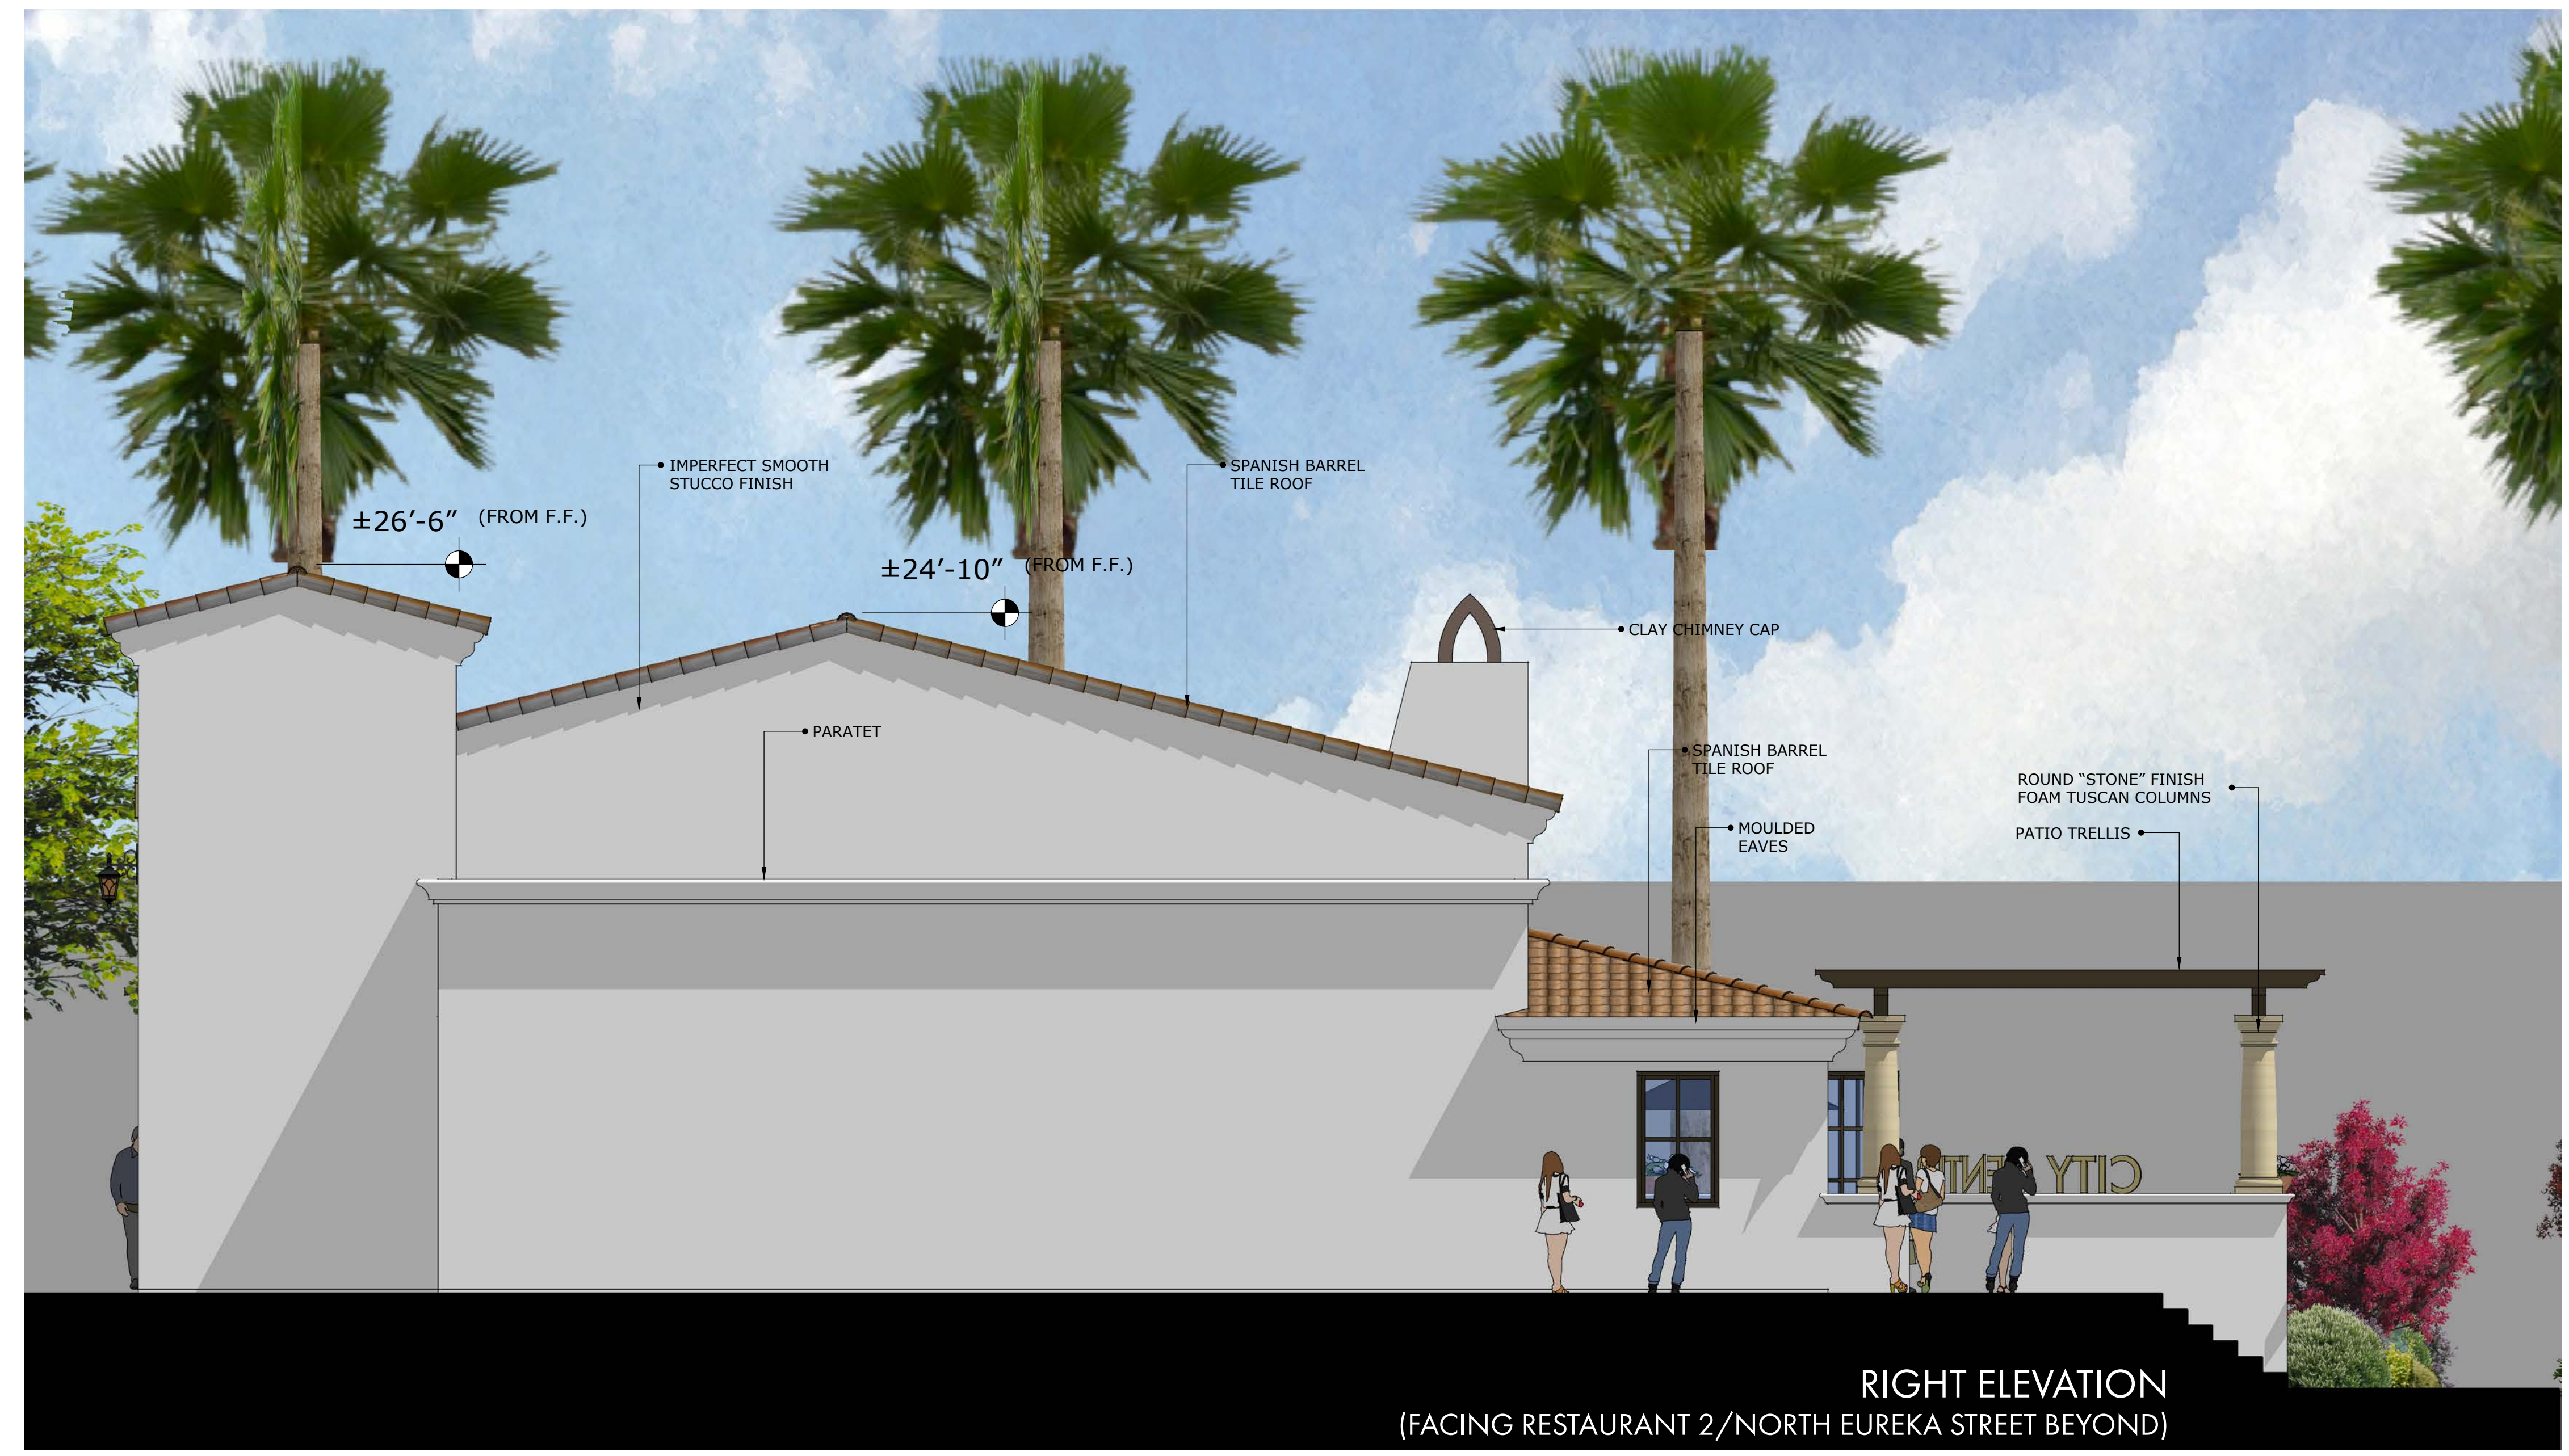


LEFT ELEVATION
(FACING NORTH EUREKA STREET)



REAR ELEVATION
(FACING BROOKSIDE AVE)

RESTAURANT 1 ELEVATIONS

0 4 8 16
SCALE: 1/8" = 1'-0"

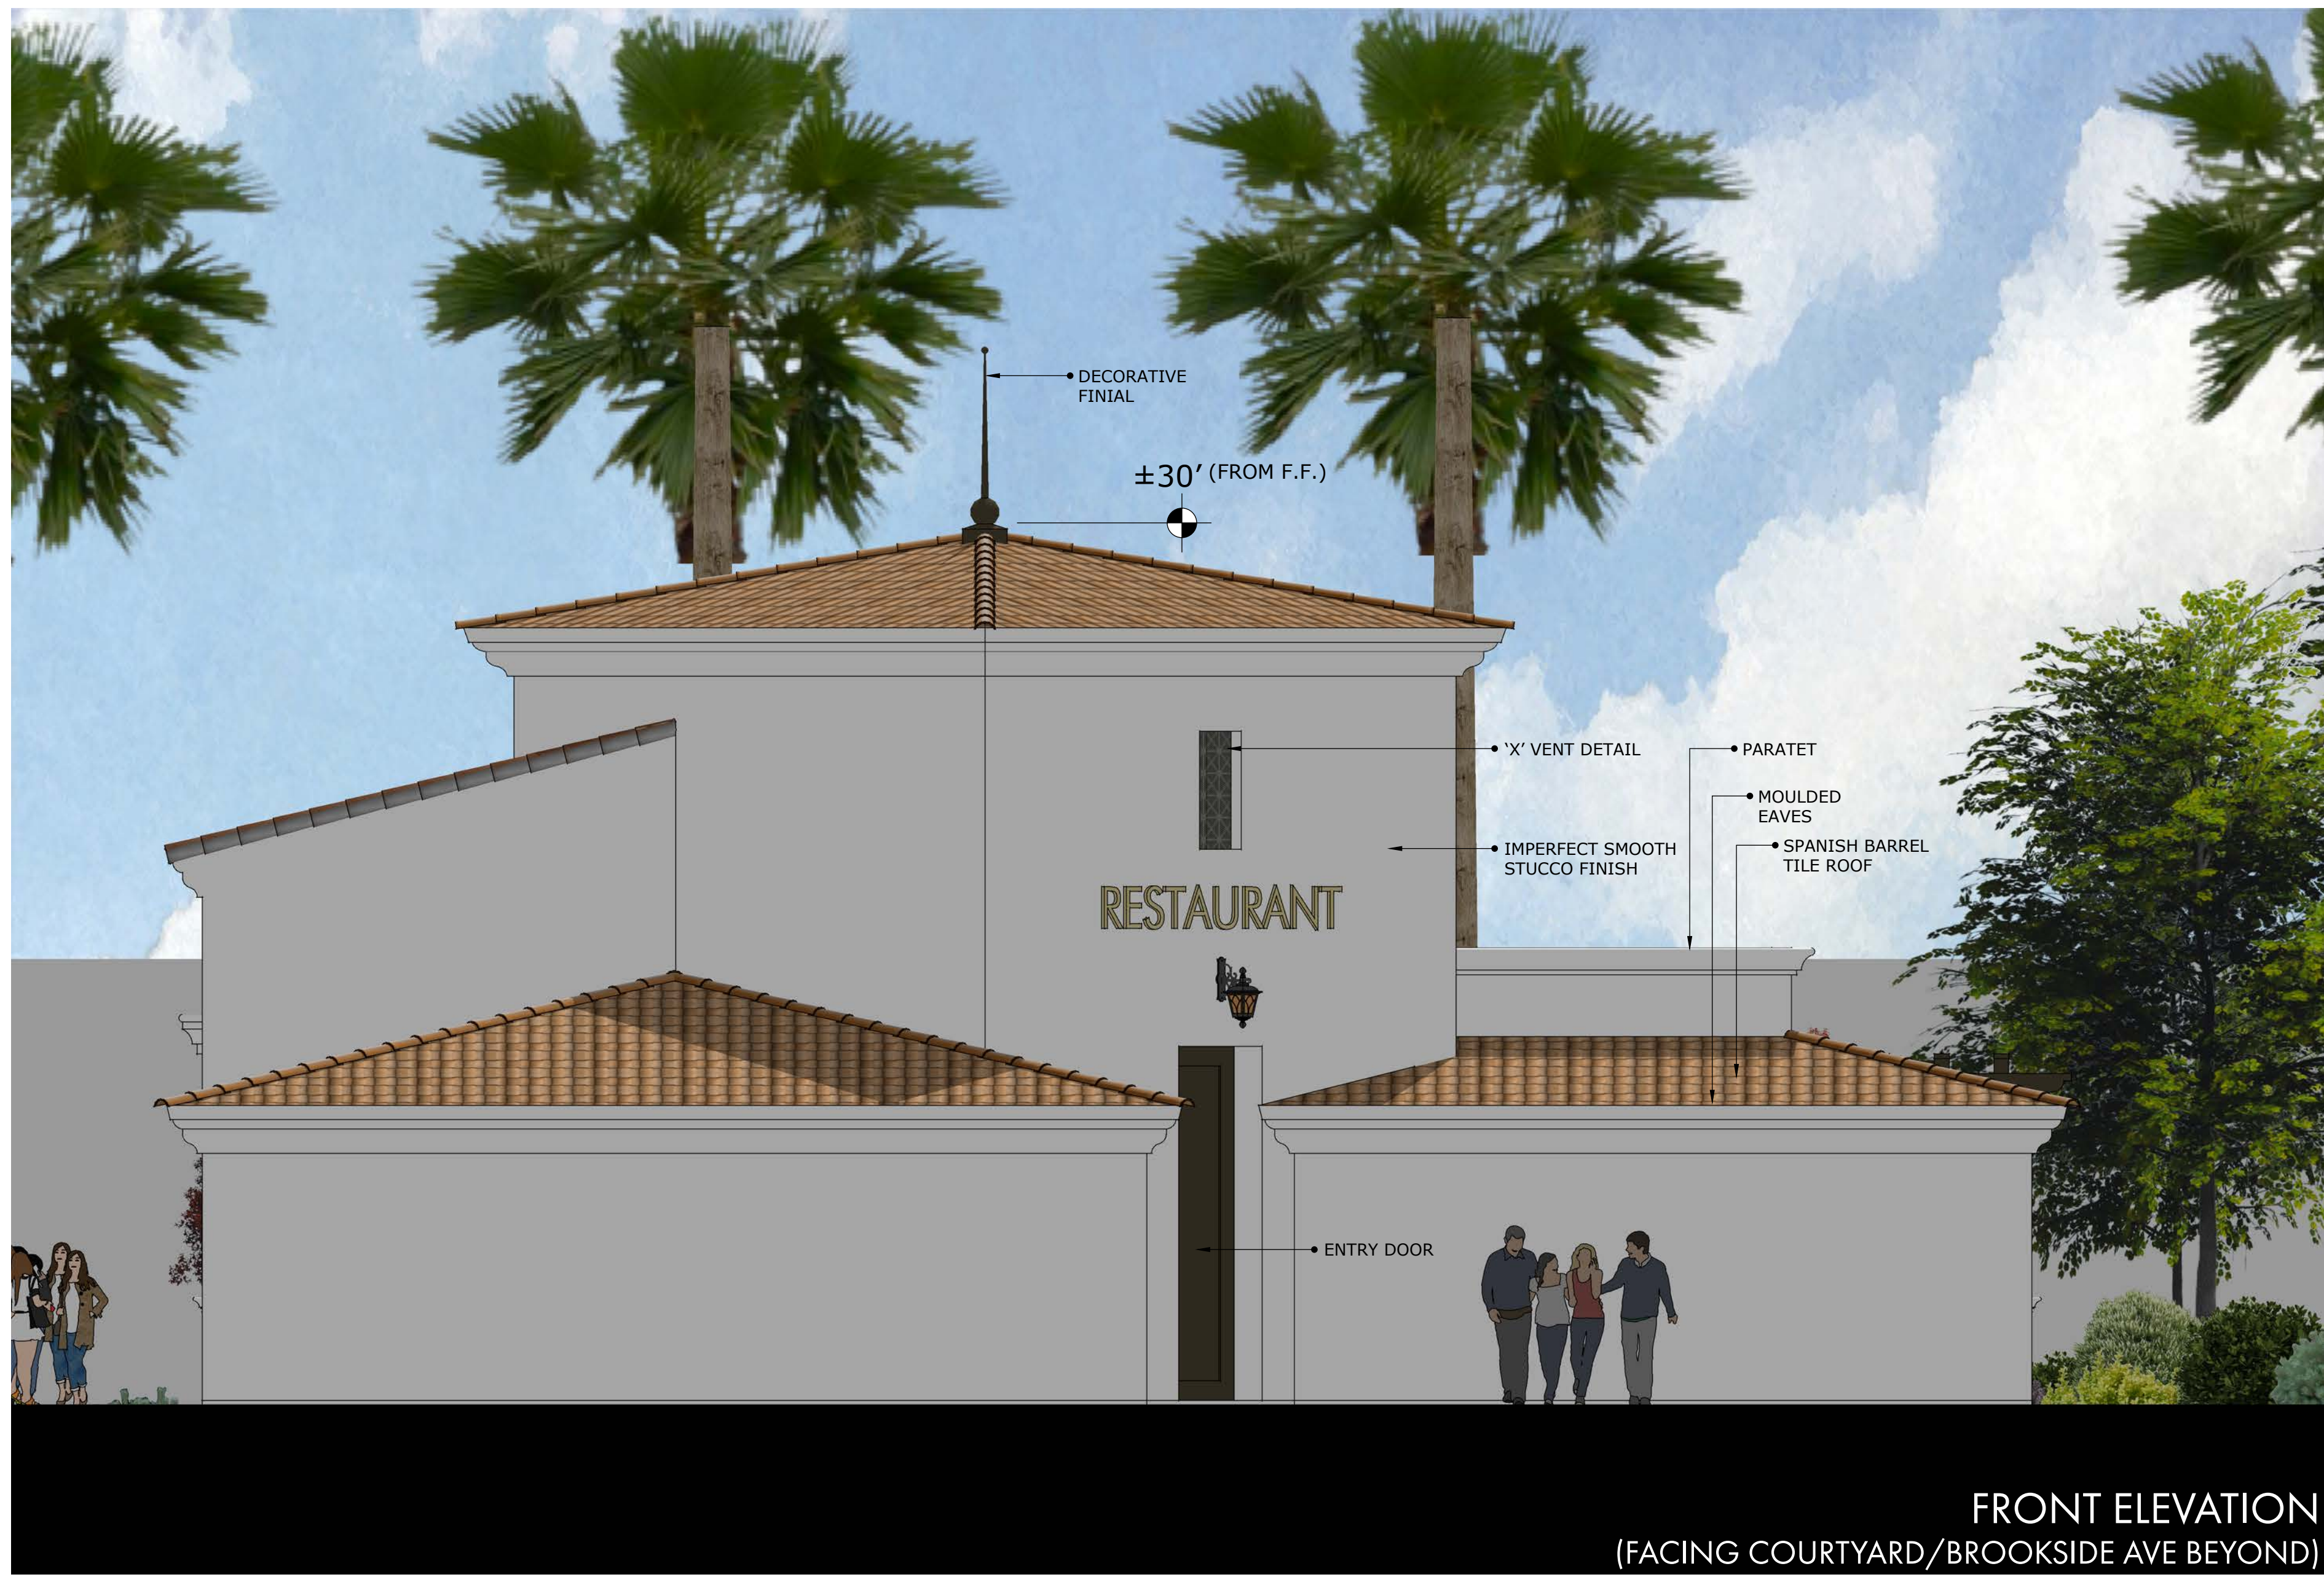


FRONT ELEVATION
(FACING COURTYARD/BROOKSIDE AVE BEYOND)



RIGHT ELEVATION
(FACING PARKING LOT/NORTH EUREKA STREET BEYOND)




REAR ELEVATION
(FACING BROOKSIDE AVE)

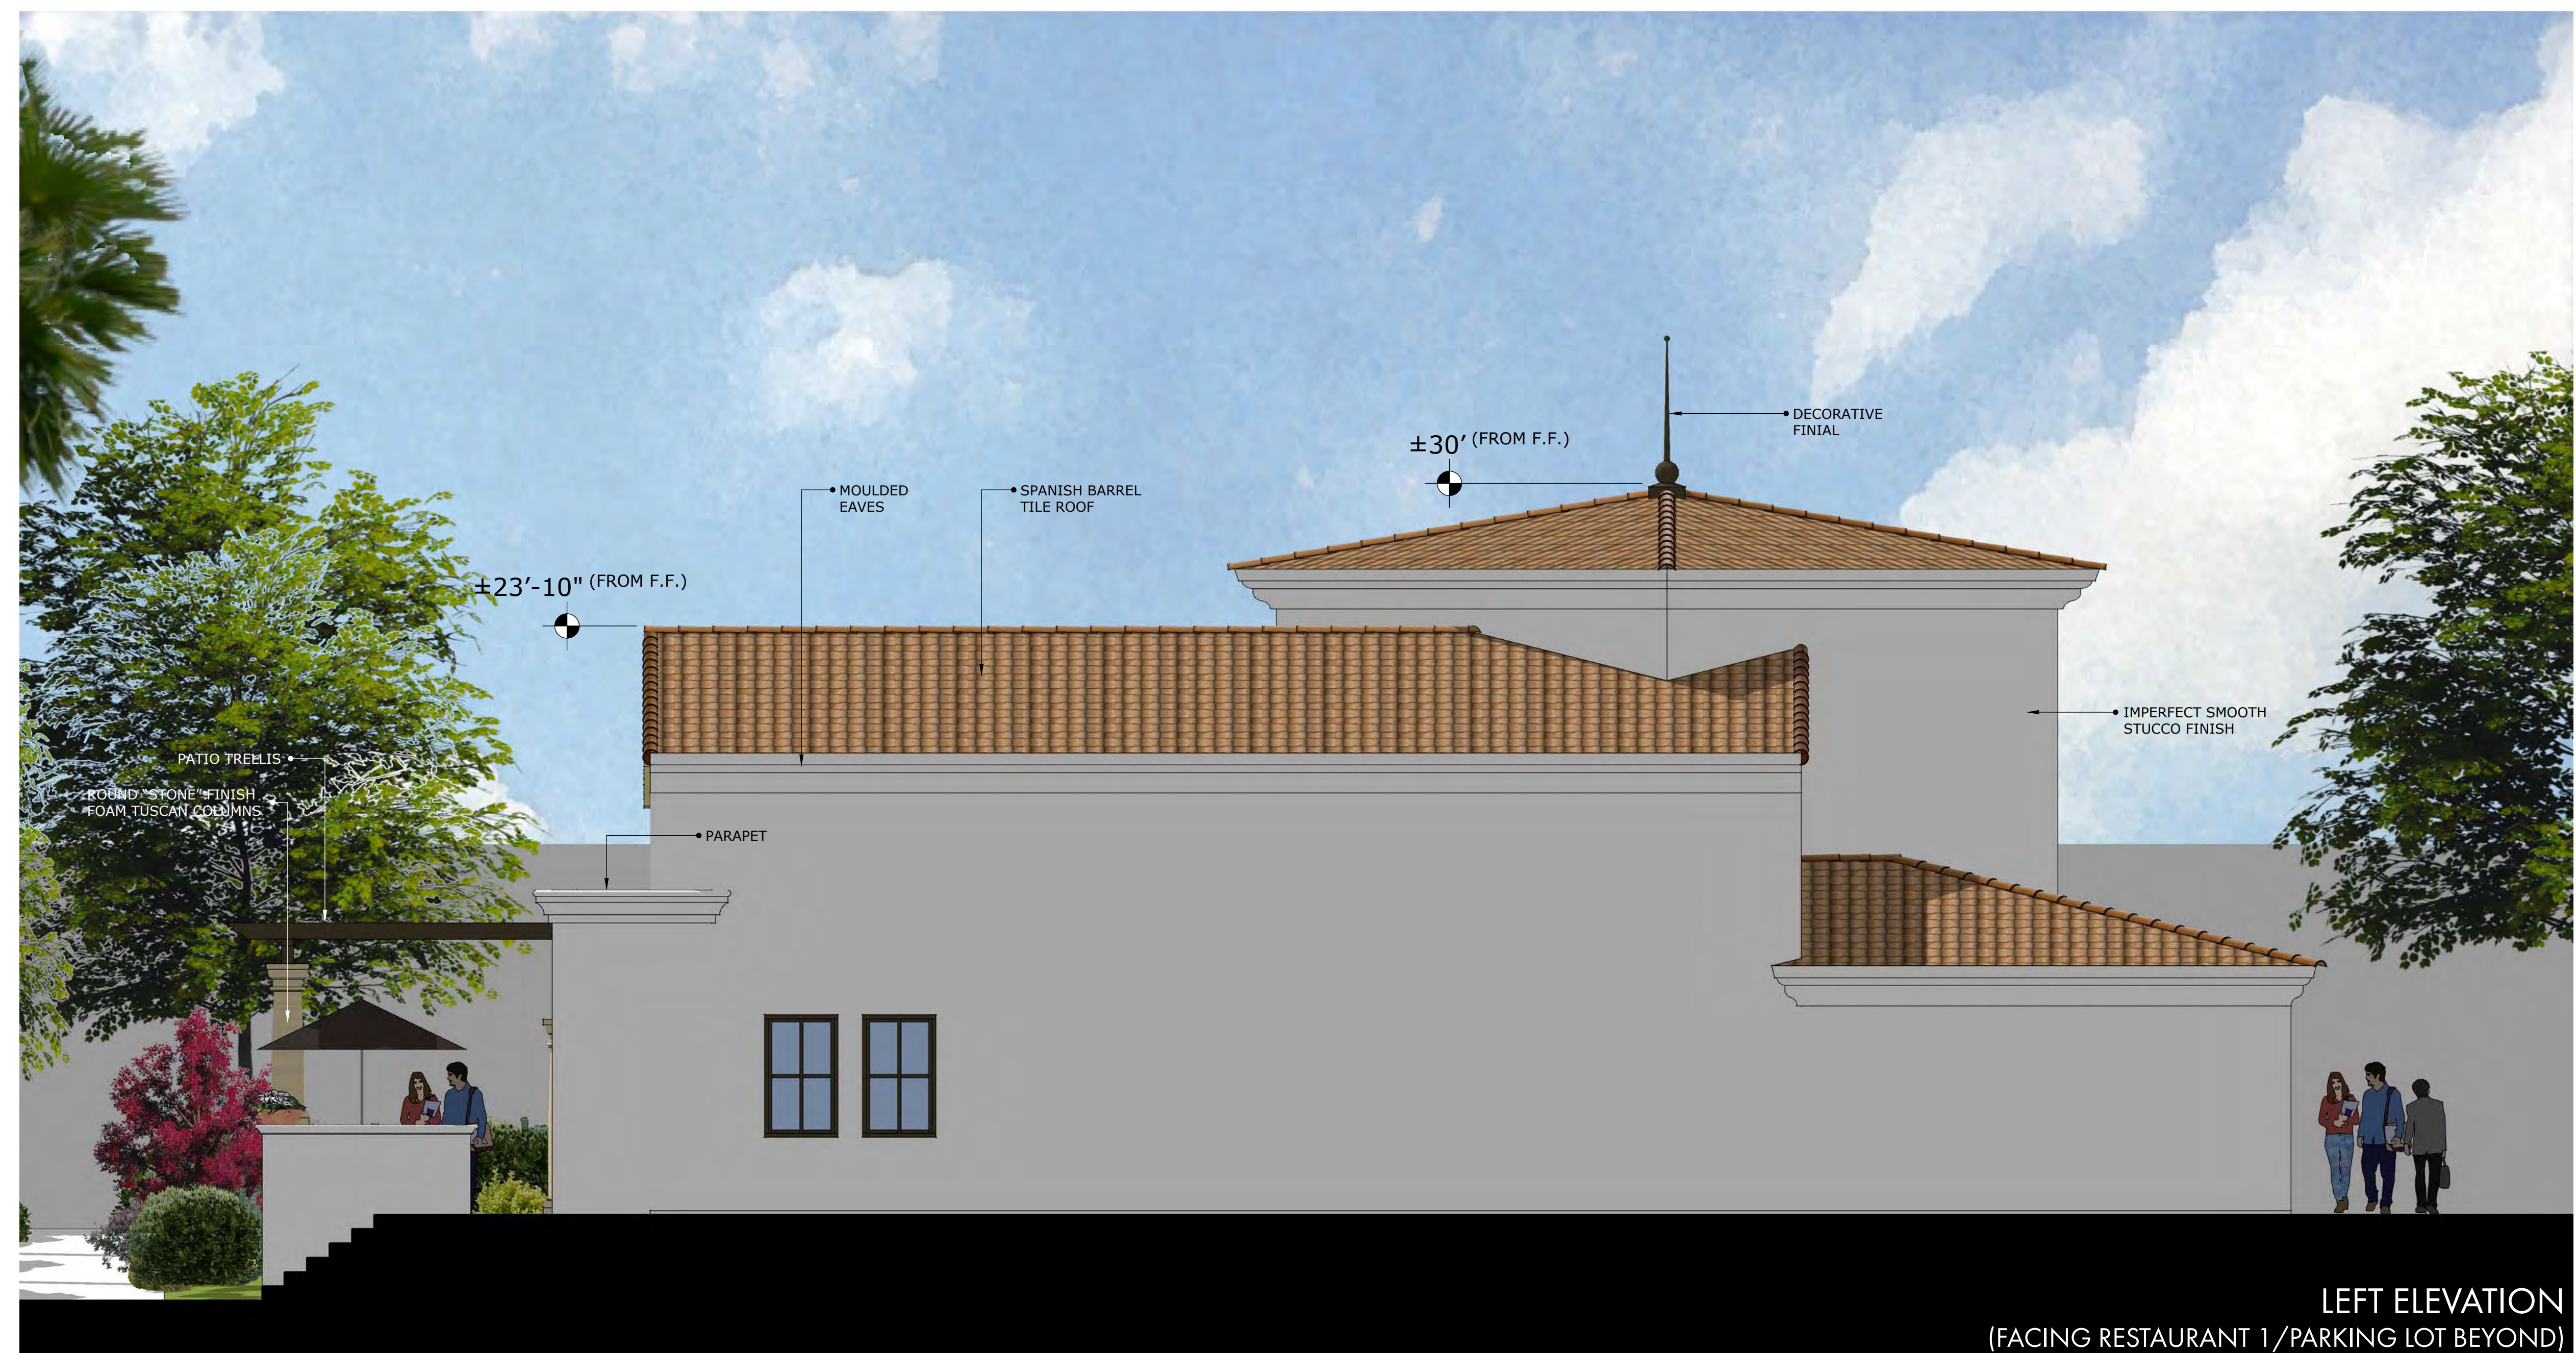

LEFT ELEVATION
(FACING RESTAURANT 1/PARKING LOT BEYOND)

RESTAURANT 2 ELEVATIONS

0 4 8 16
SCALE: 1/8" = 1'-0"

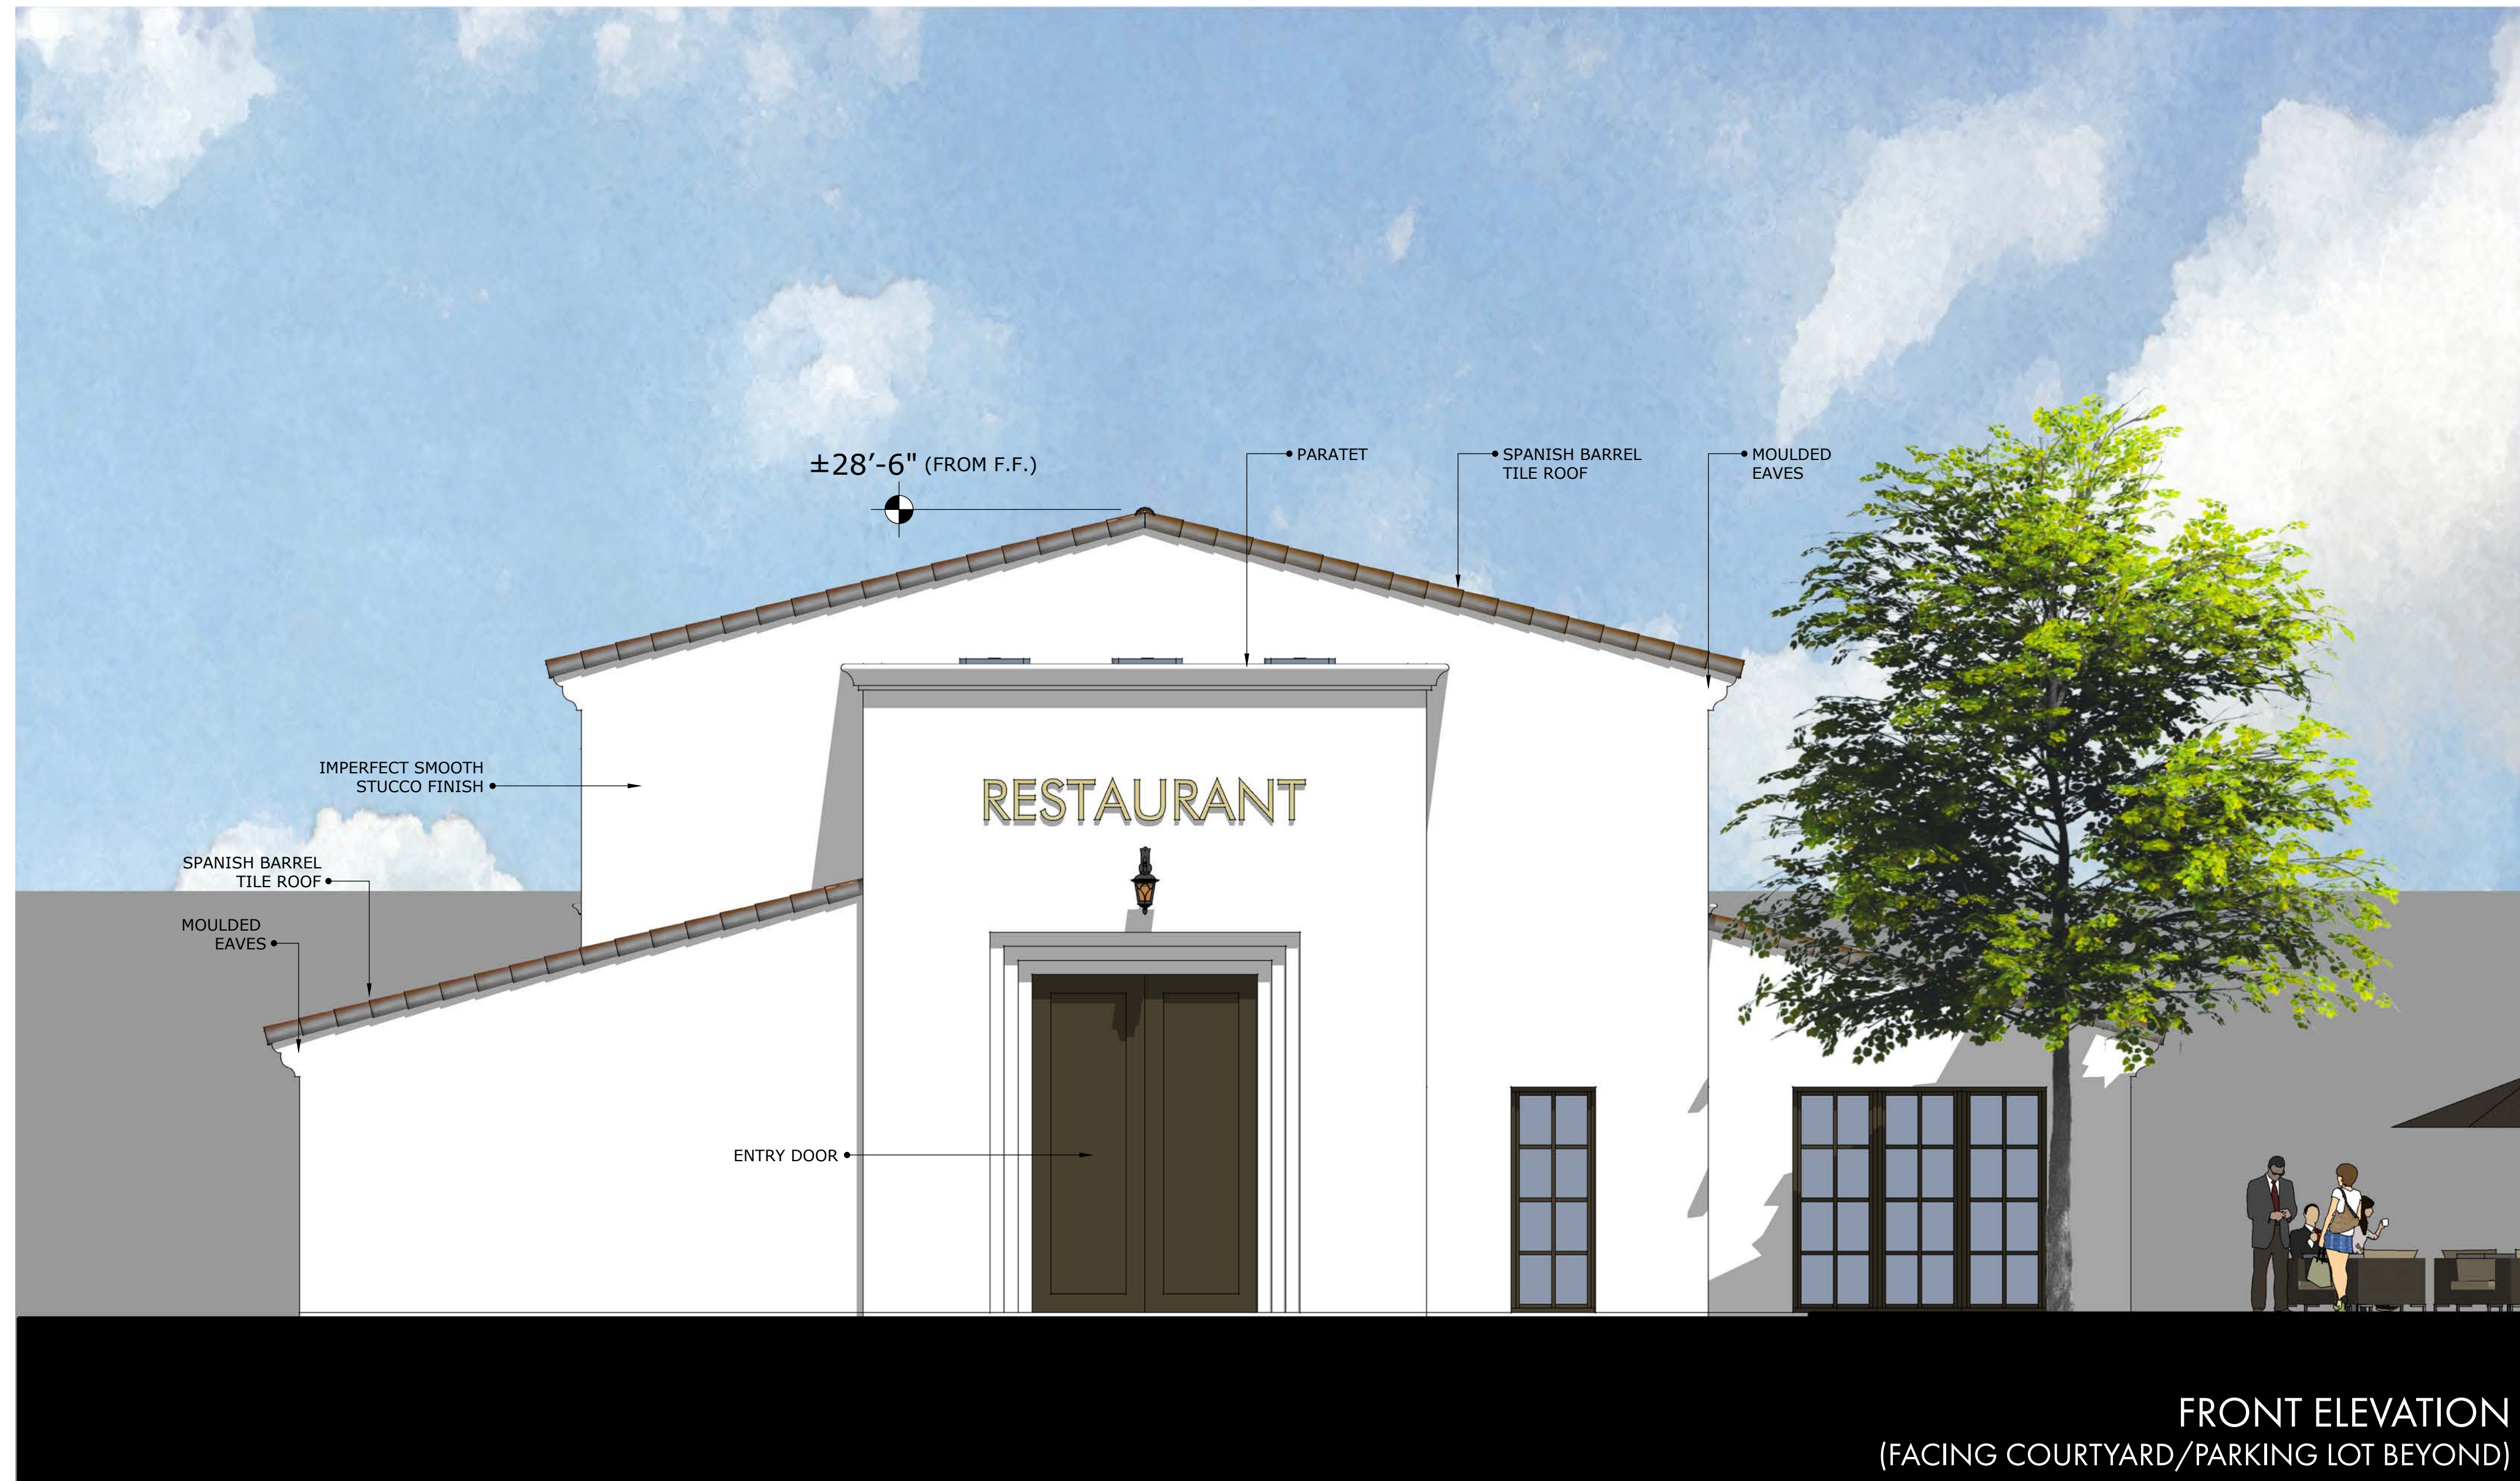

RESTAURANT 3 ELEVATIONS

0 4 8 16
SCALE: 1/8" = 1'-0"