



1. WEST ELEVATION

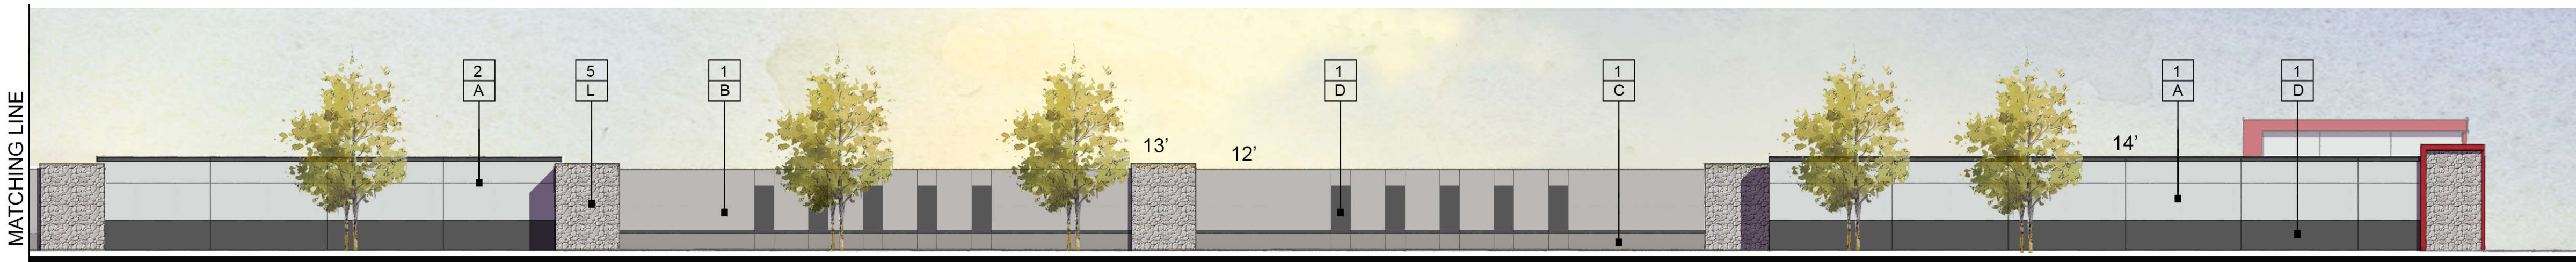


2. NORTH ELEVATION

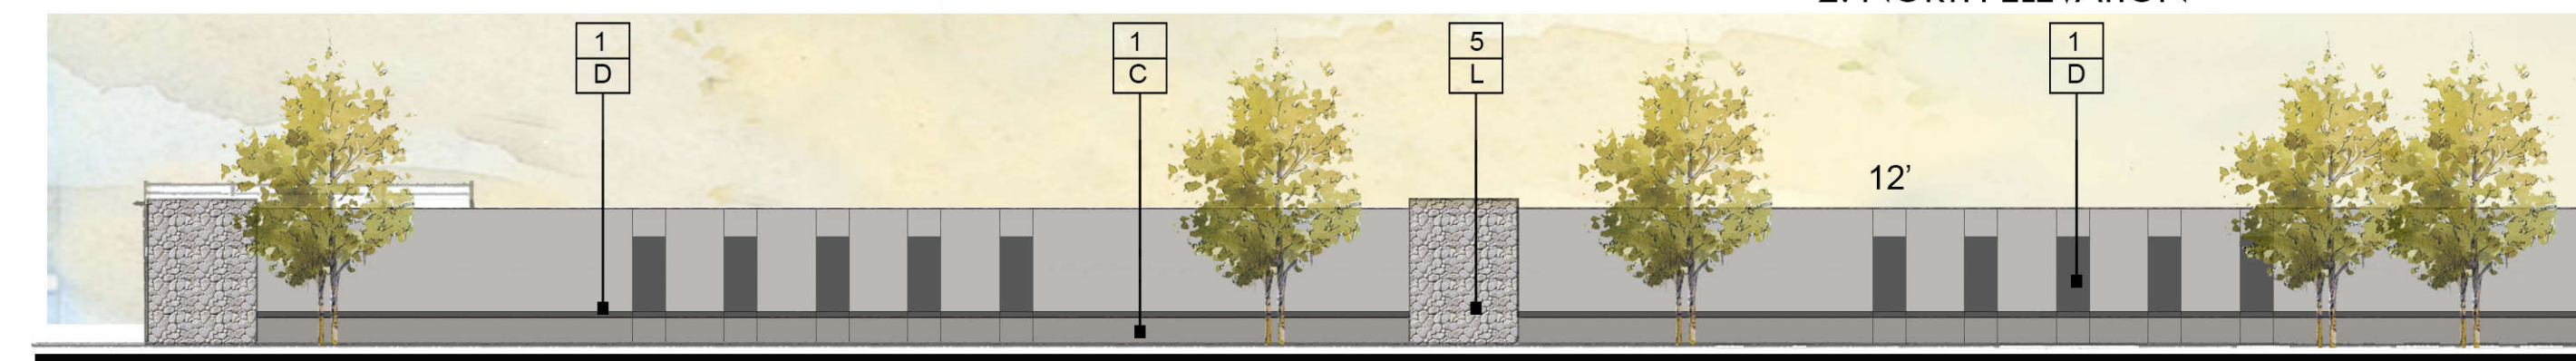

3 NORTH ELEVATION (CONTINUATION)




4 NORTH ELEVATION (OFFICE)

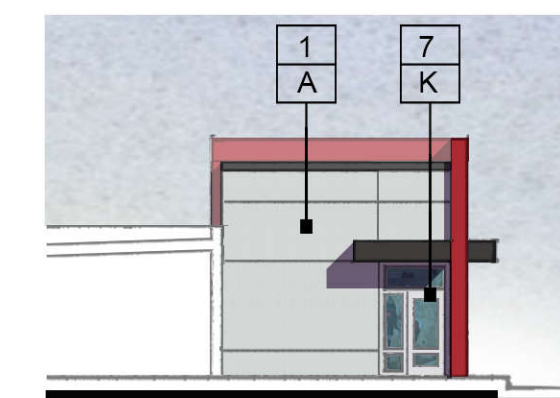

5 EAST ELEVATION (OFFICE)




6. EAST ELEVATION

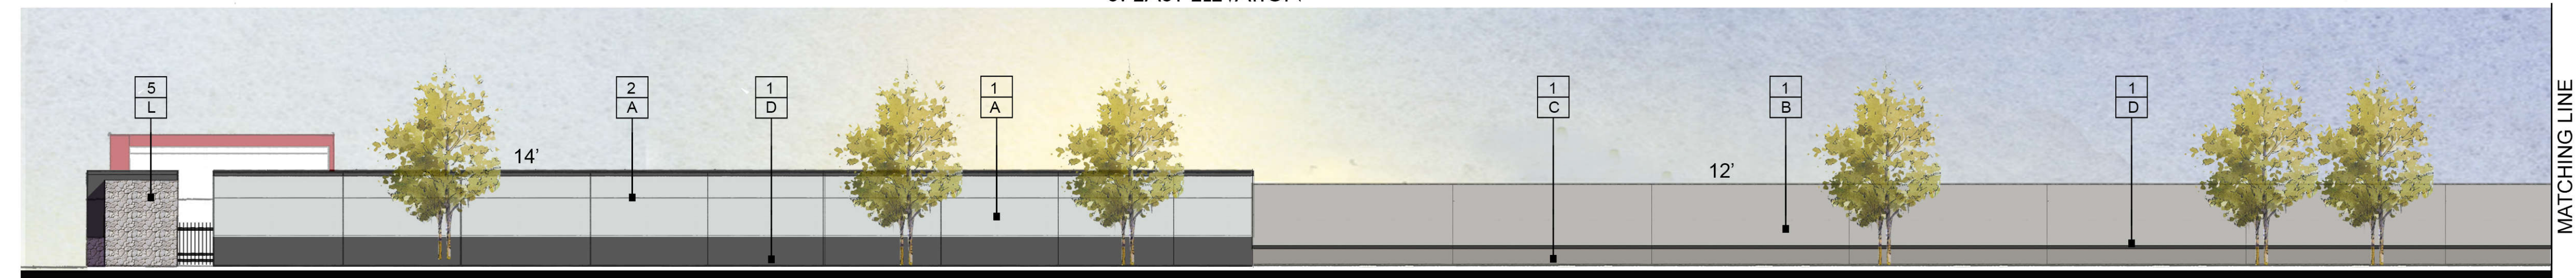


7. SOUTH ELEVATION



8. SOUTH ELEVATION (CONTINUATION)

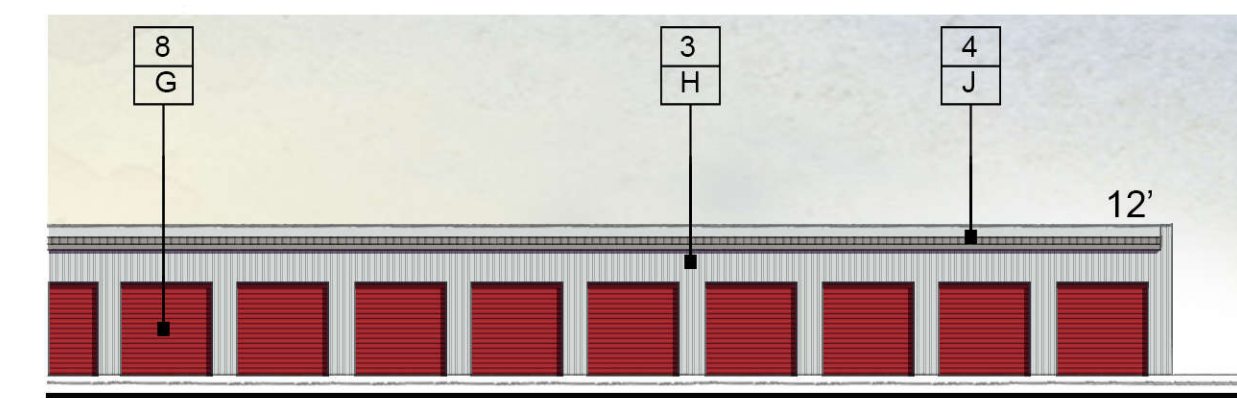

9. STORAGE UNIT ELEVATION (TYP.)

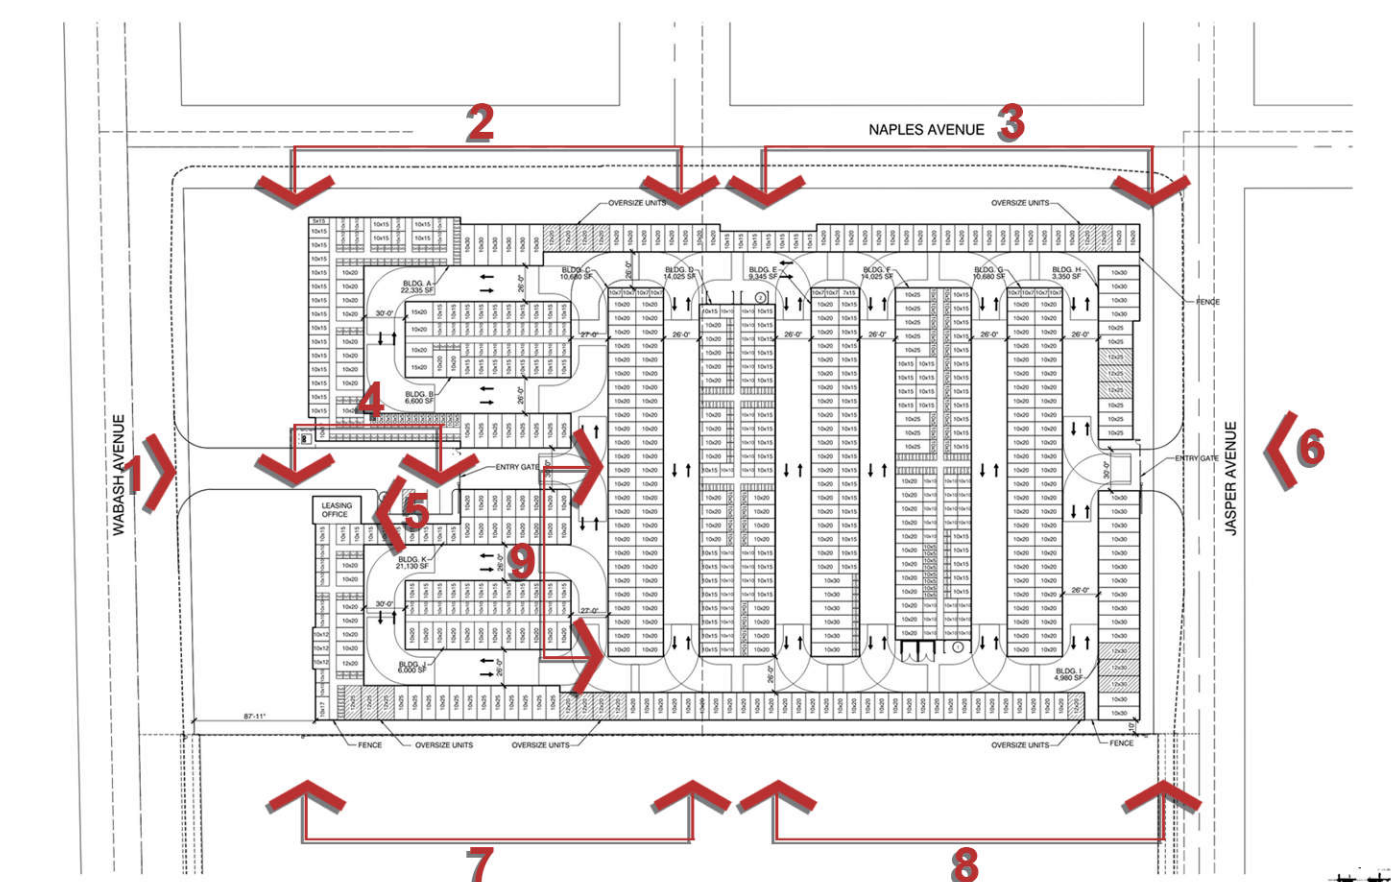

KEY PLAN

FINISHES:

- 1 STUCCO
- 2 SCOR ELINES/REVEALS
- 3 MBCI - MASTERLINE16 RASED RIB PANEL
- 4 MBCI - CRAFTSMEN-HIGH BATTEN STANDING SEAM METAL ROOF
- 5 STONE VENEER
- 6 METAL CANOPY
- 7 ALUMINUM STOREFRONT WITH CLEAR GLASS
- 8 ROLL-UP METAL DOORS

COLORS:


- A SW6253 "OLYMPUS WHITE" BY: SHERWIN WILLIAMS
- B SW7668 "MARCH WIND" BY: SHERWIN WILLIAMS
- C SW7673 "PEWTER CAST" BY: SHERWIN WILLIAMS
- D SW7674 "PEPPERCORN" BY: SHERWIN WILLIAMS
- E SW6871 "POSITIVE RED" BY: SHERWIN WILLIAMS
- F "CHARCOAL GRAY" BY: MBCI
- G "CRIMSON RED" BY: MBCI
- H "SNOW WHITE" BY: MBCI
- J "TUNDRA" BY: MBCI
- K CLEAR ANODIZED STOREFRONT BY: KAWNEER
- L EUROPEAN LEDGE "SEA CLIFF" BY: ELDORADO STONE

DATE: 03.22.2022
MCG JOB #: 21.627.01

DATE	REVISIONS

© MCG ARCHITECTS 2018 ALL RIGHTS RESERVED
NOTE: This information is conceptual in nature and is subject to adjustments pending further verification and Client, Tenant and Governmental Agency approvals. No warranties or guaranties of any kind are given or plied by the Architect.

CONCEPTUAL ELEVATION

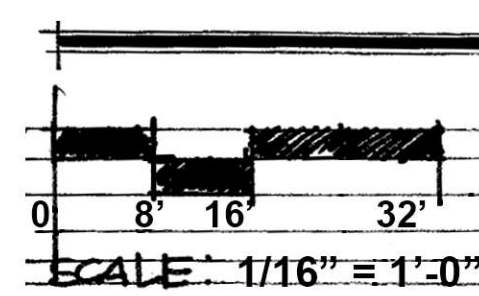

REDLANDS, CA

CLEVELAND
DENVER
GLENORA
IRVINE
SAN FRANCISCO



mcgarchitecture.com