



1 SITE PLAN  
 CUR-1  
 1/16" = 1'-0"

--- PROPERTY LINE  
 LANDSCAPING

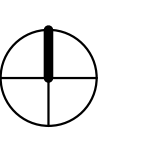


VIEW DRIVING WEST ON ORIENTAL AVENUE


SITE & CONTEXT PLAN

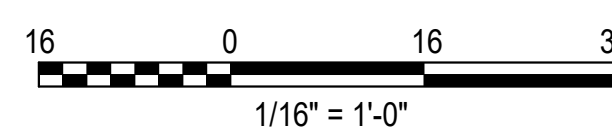




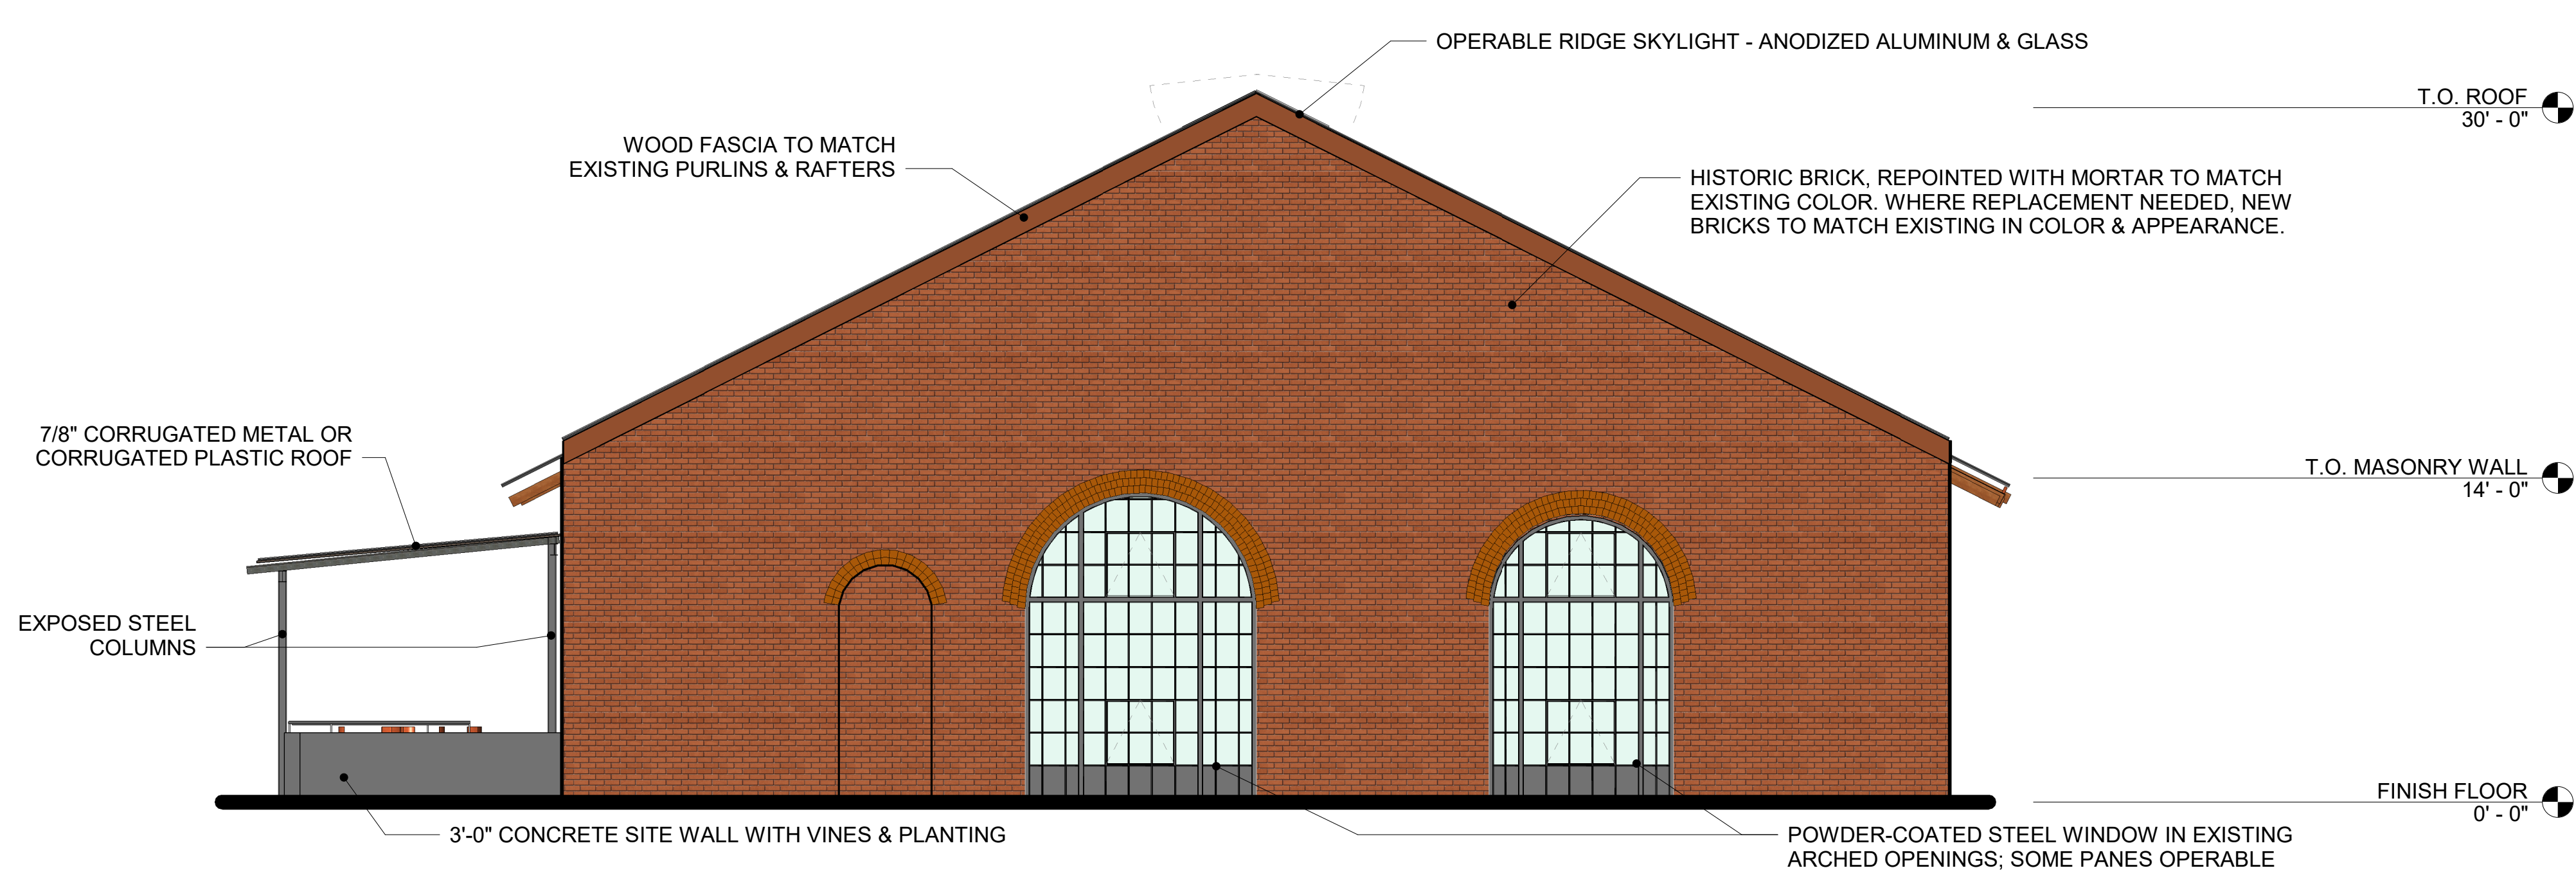


1 NORTH ELEVATION  
CUP-2 3/16" = 1'-0"

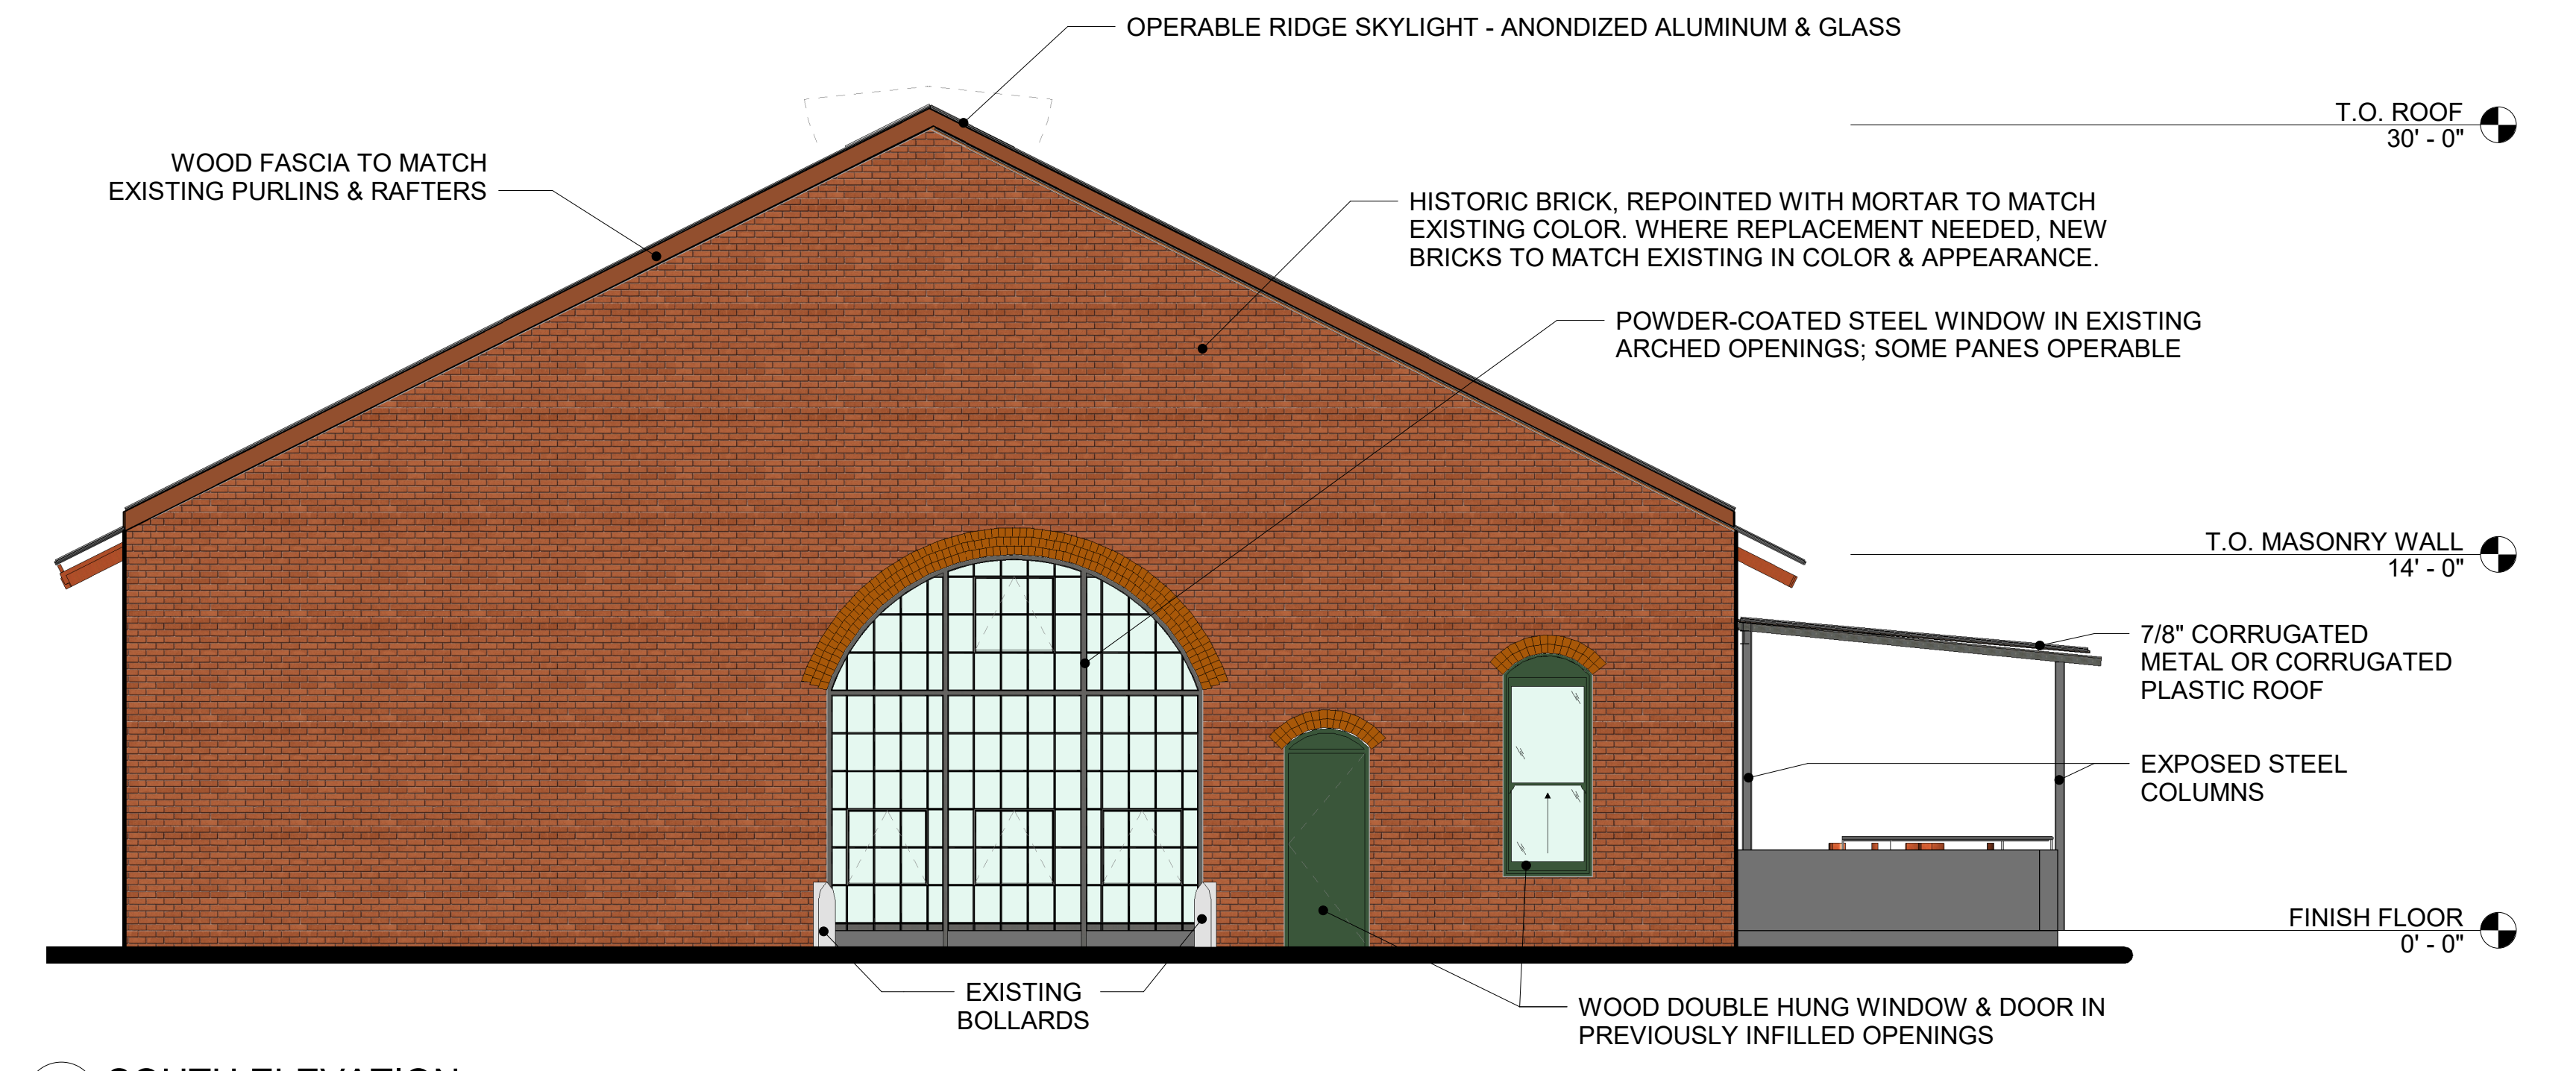

2 SOUTH ELEVATION  
CUP-2 3/16" = 1'-0"

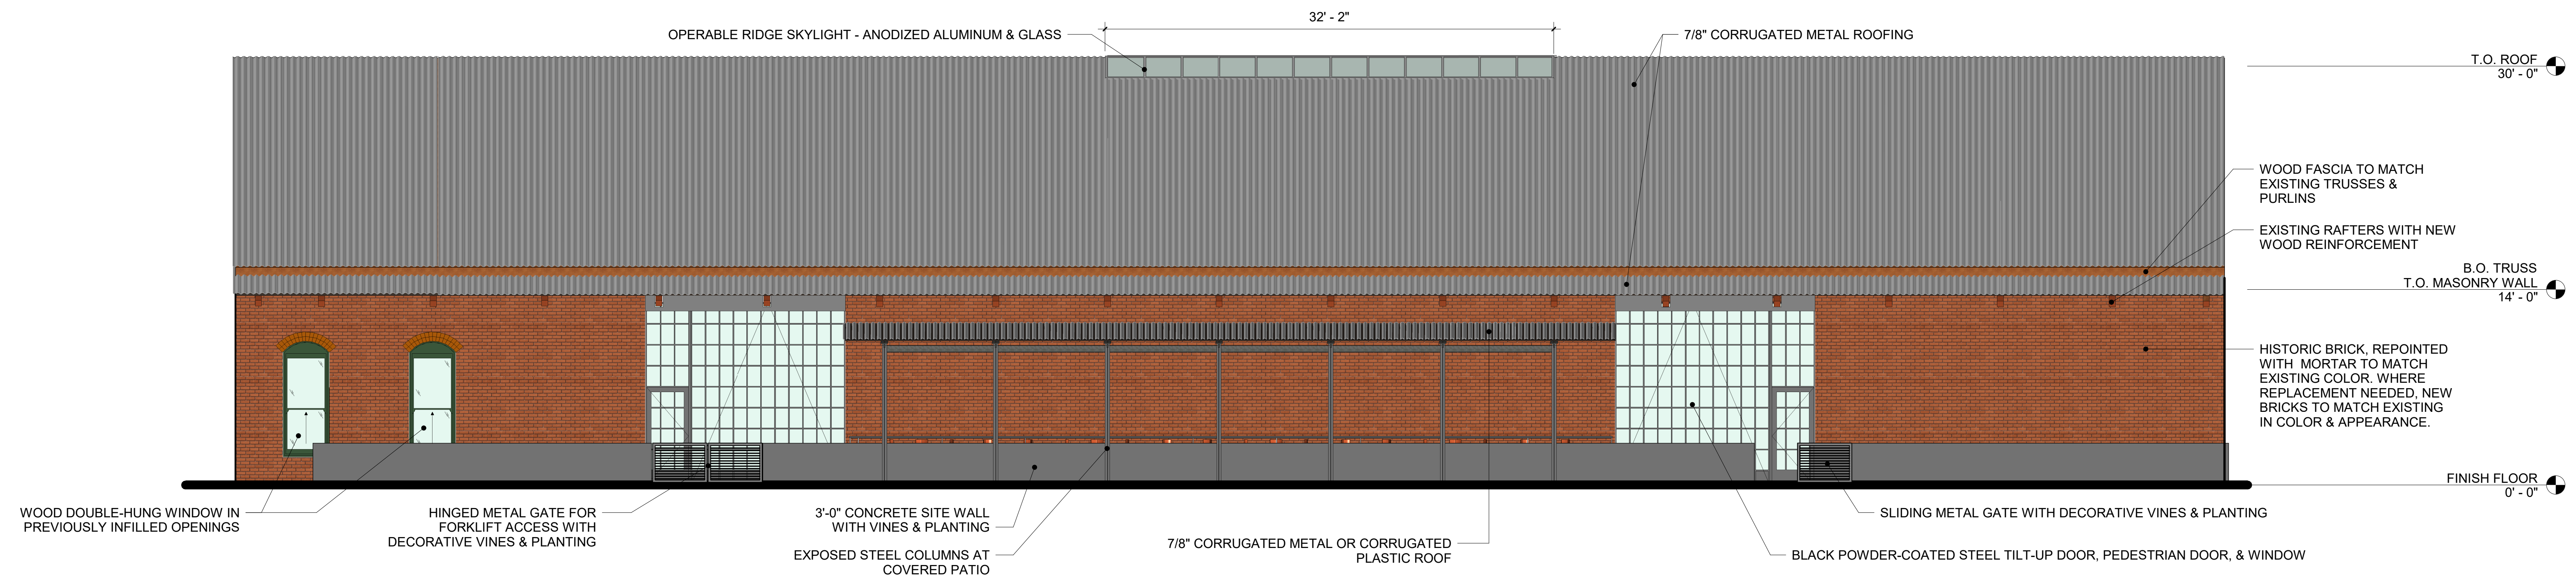

3 EAST ELEVATION  
CUP-2 3/16" = 1'-0"

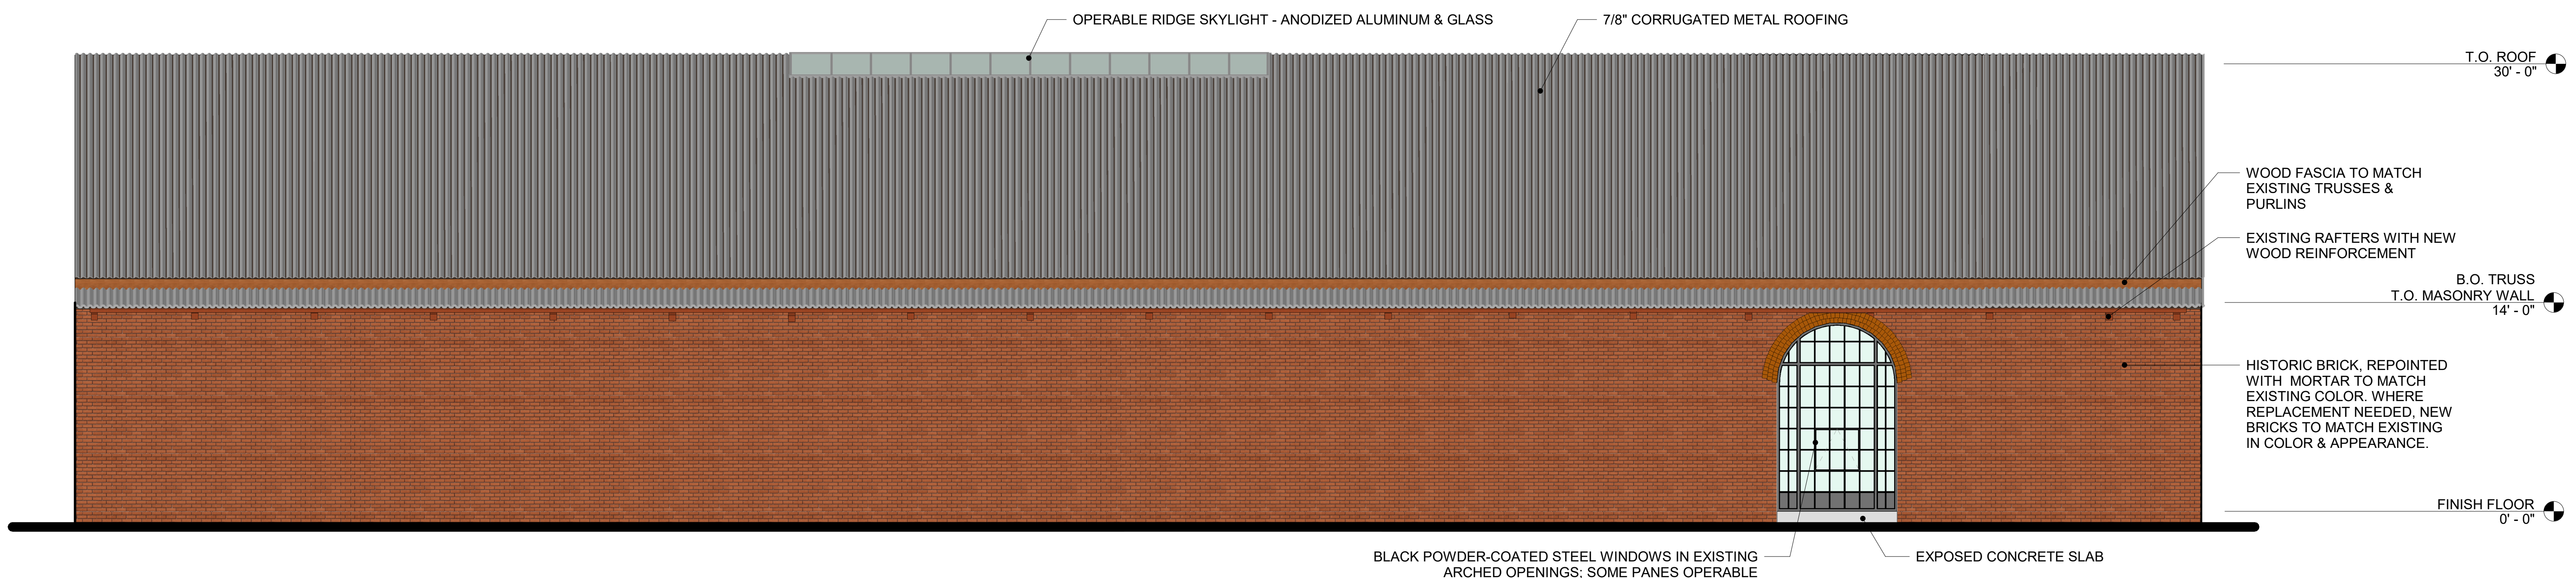

4 WEST ELEVATION  
CUP-2 3/16" = 1'-0"

EXTERIOR ELEVATIONS

